



An architectural elevation drawing of a modern house. The house features a gabled roof with a combination of horizontal siding and vertical siding. Large windows are visible, including a set of three windows on the left and a circular window. A person is shown pushing a stroller near the entrance. To the left of the house is a large, leafy green tree. The background shows a blue sky with a rainbow.

The drawing is a detailed architectural cross-section of a building. It shows the internal layout with rooms labeled: GARAGE, FLUR (hallway), PERSONAL, MEHRZWECKRAUM (multi-purpose room), DIELE (entrance hall), and BAD/WICKEN (bathroom/changing room). The roof is shown with a gabled profile, with a peak elevation of +3.37. The ground level is indicated by a green line and labeled 'Gelände mit Schotter' (terrain with gravel). Various structural elements are labeled, including 'Neues Erdgeschoss' (new ground floor), 'Altkla' (old floor), 'F30 Gipskarton Schallschutz' (F30 gypsum board sound insulation), and 'abgehängte Decke (Bsp. + Kellerraum)' (suspended ceiling (e.g., + basement room)). Dimensions are provided for room heights and floor levels, such as 2.64, 2.00, 1.90, 3.77, 2.56, and 2.00. The drawing also shows a staircase and a window in the MEHRZWECKRAUM.

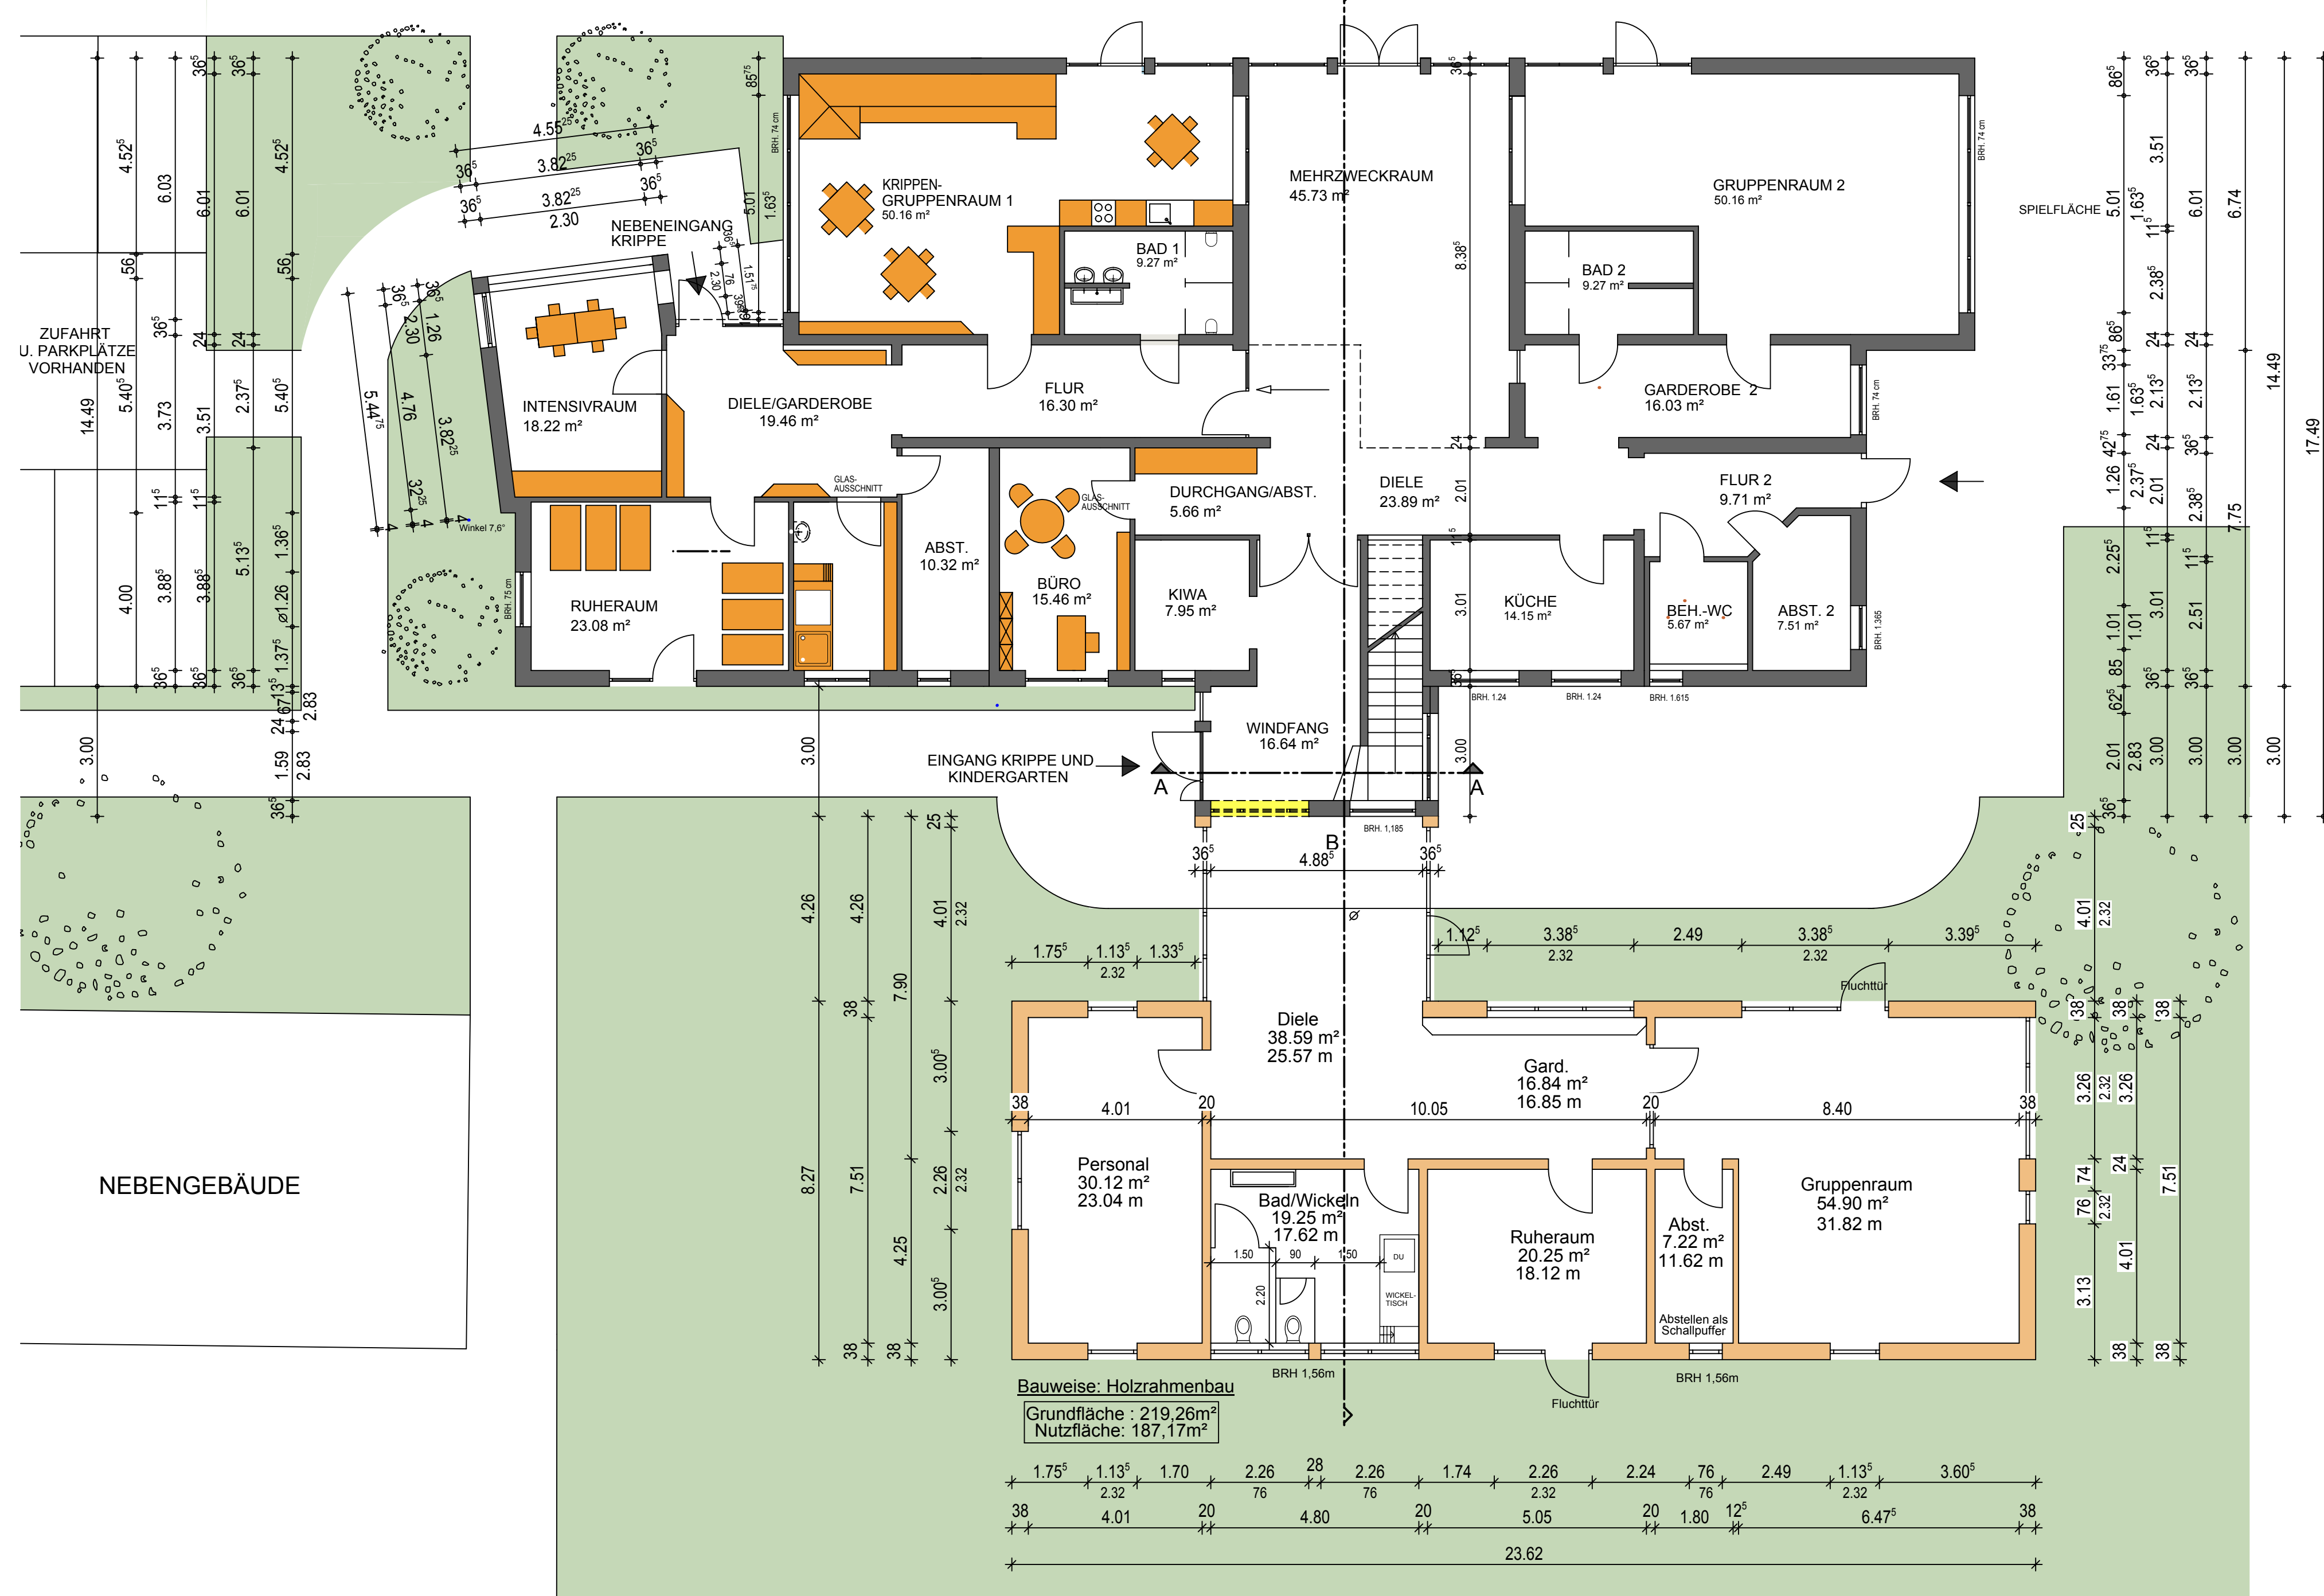

An architectural rendering of a modern building complex. The building features a white, red, and blue facade, a corrugated metal roof, and a brick base. It includes large windows and a central entrance. The building is set against a blue sky with light clouds and a green landscape with a large tree on the right.

<u>Anbau</u>	Gruppenraum	Verbindung zum Bestand	<u>Bestand</u>
--------------	-------------	------------------------	----------------

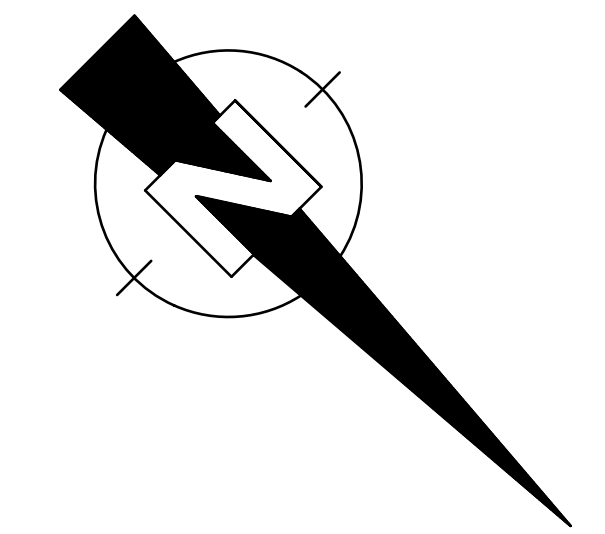

Kindergarten Wehrendorf

Anbau einer Kindergartengruppe

PROJEKT: KINDERGARTEN WEHRENDORF ANBAU EINER KINDERGARTENGRUPPE			
BAUORT: TIEFER WEG 2 49152 BAD ESSEN			
BAUHERR: GEMEINDE BAD ESSEN LINDENSTRASSE 41-43 49152 BAD ESSEN			
STEPHAN LEIWE ARCHITEKTUR GmbH Hafenstraße 41 49524 Melle Tel. 05422 / 96 25 20 Fax 05422 / 96 25 220 archi@leiwe.de www.leiwe.de			
ZEICHNUNG: GRUNDRISS, ANSICHTEN, SCHNITT			
LEISTUNGSSTADIUM: ENTWURF			
GEZEICHNET: L. DALAR		PROJEKT-NR.: 2018-144	PLAN-NR.: 027
DATUM: 14.11.2018			
GEÄNDERT: 27.11.2018			
MASSSTAB: M 1:100		BAUHERR:	ARCHITEKT: